


DETALIU 1 SCARA 1:5

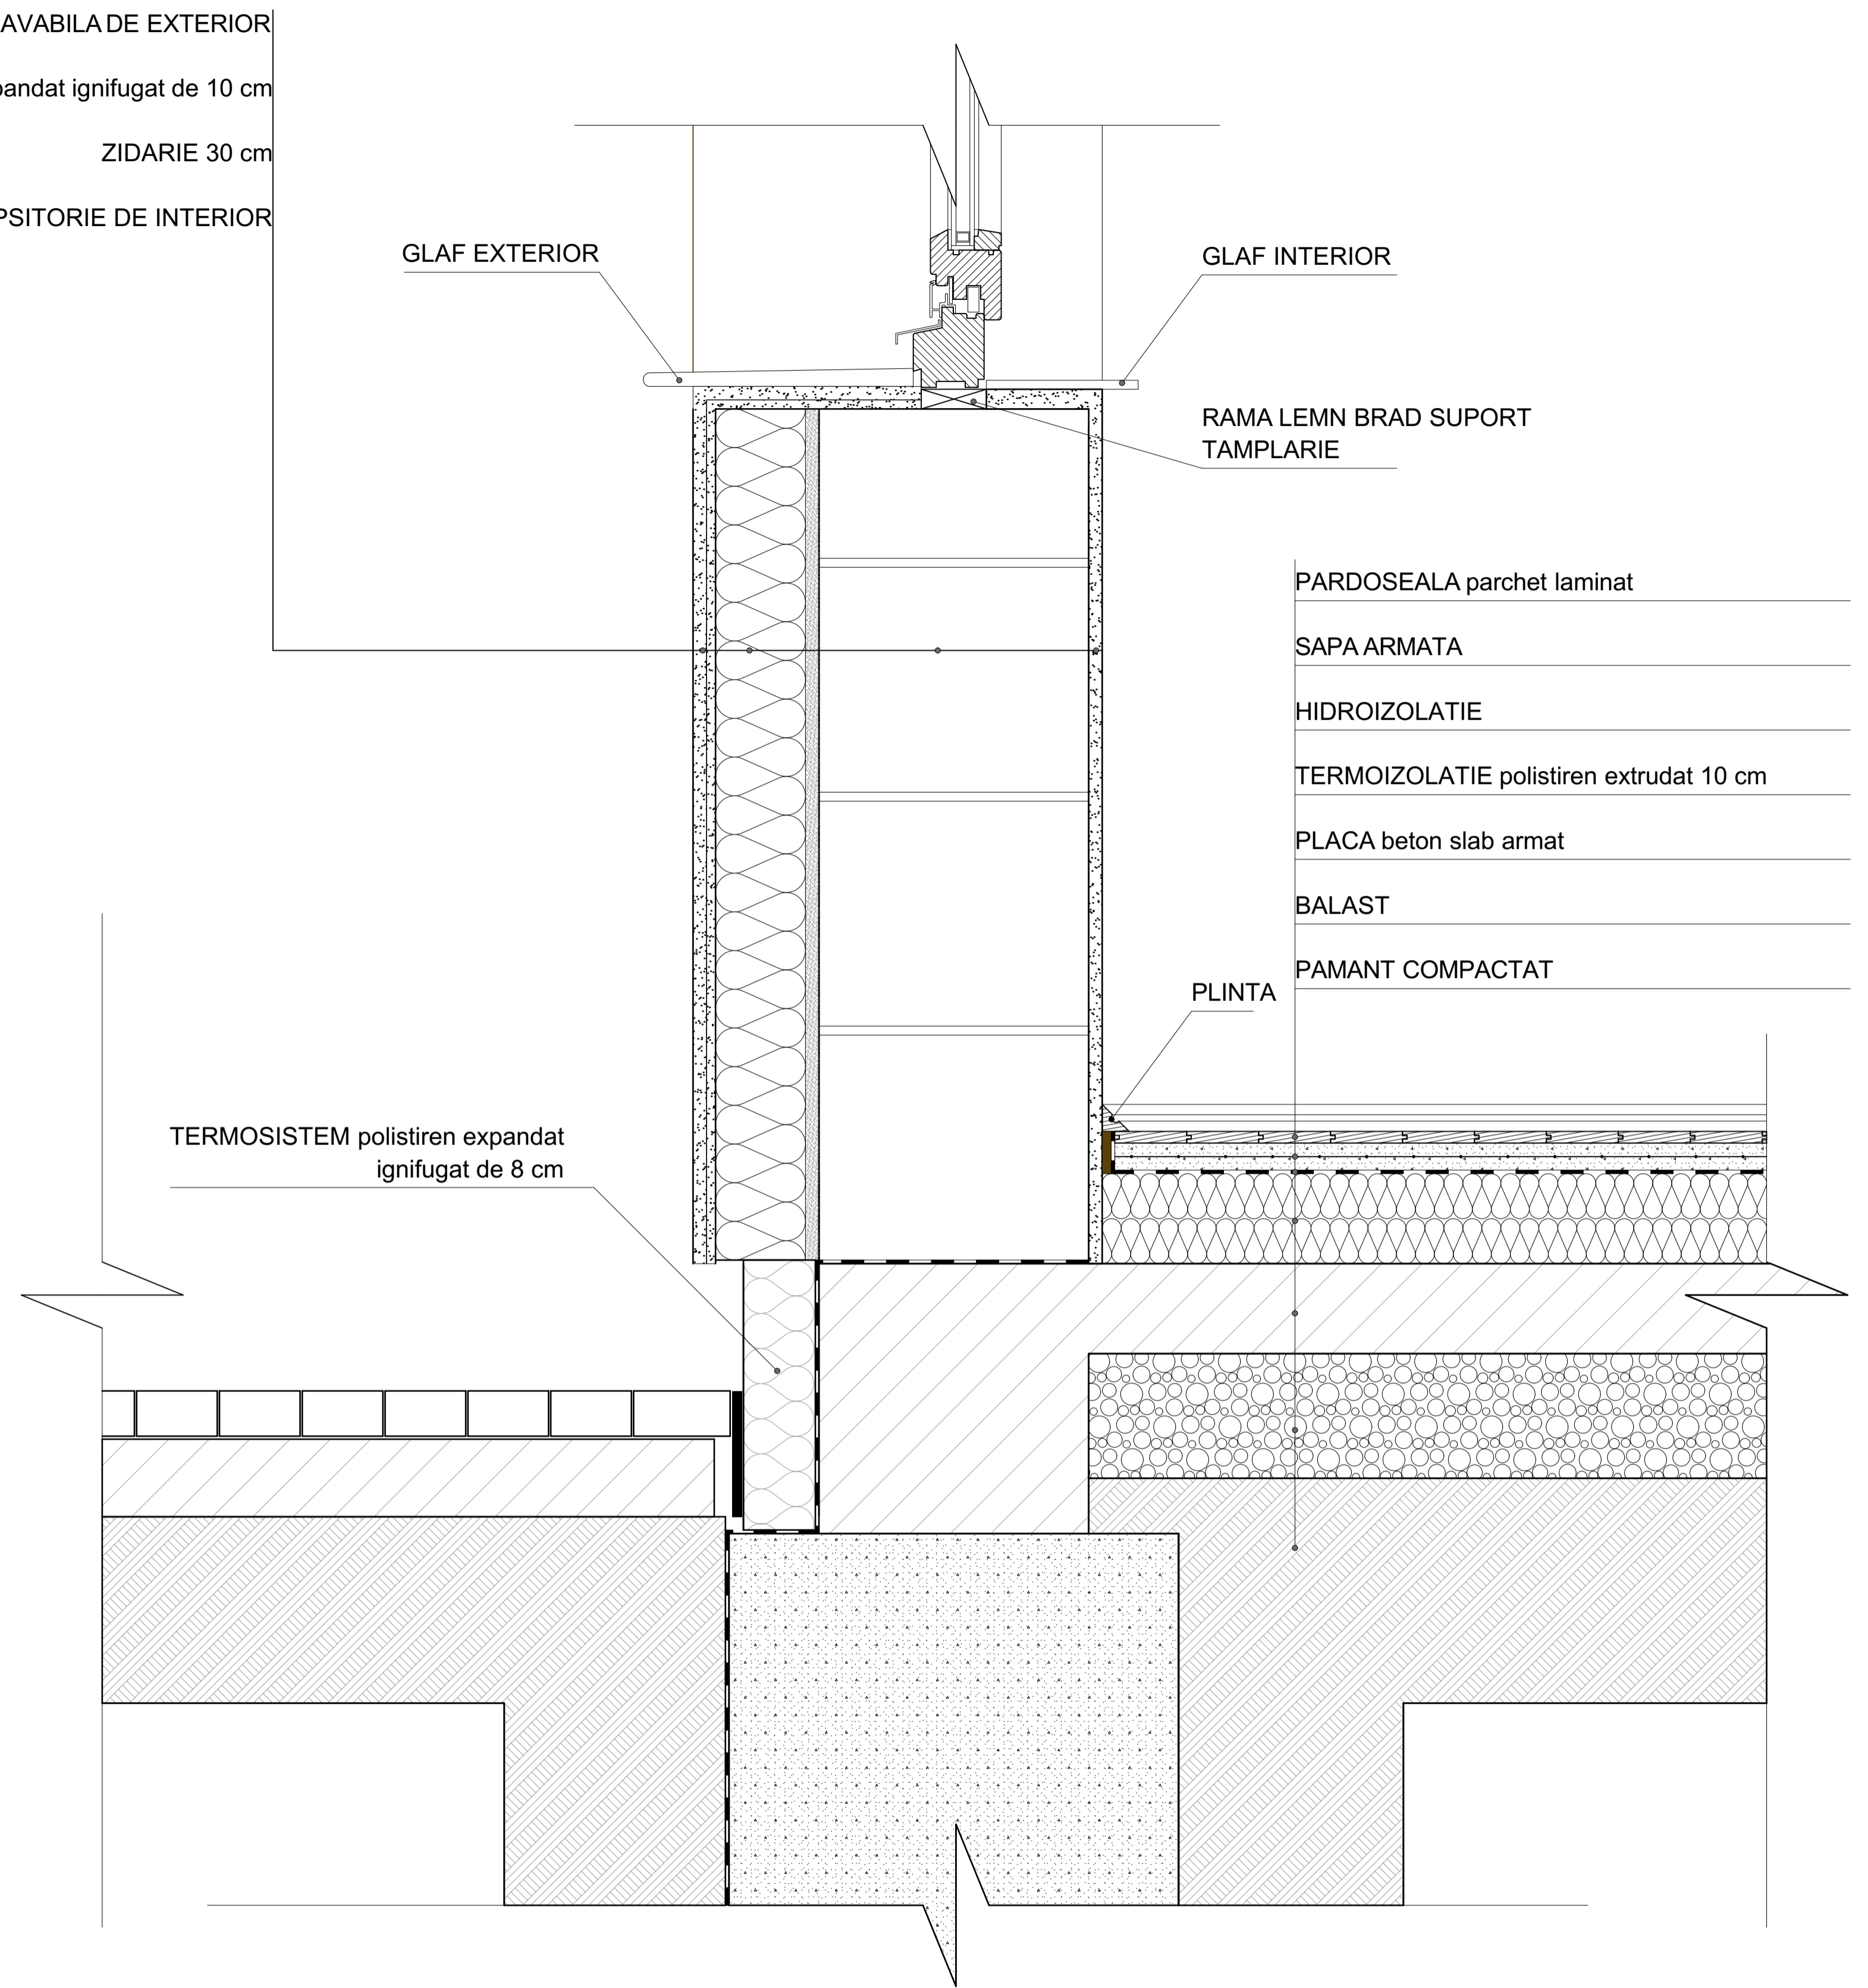

DETALIU 2 SCARA 1:5

Verificator Expert	Nume	Semnatura	Cerinta	Referat/Expertiza Nr./Data	
	S.C. NITS S.R.L.			Beneficiar:	PRIMARIA MUNICIPIULUI SIGHISOARA
	J26-312-1999; CUI RO11766934			Adresa:	545400 Sighisoara str. Muzeului nr.7 judetul Mures
	540074 Tg.Mures, str.Vulcan nr.9			Tytu proiect:	REABILITARE TERMICA SI EXPERTIZA TEHNICA LA CLADIREA UNDE FUNCTIONEAZA CRESA NR.2
	tel 0744791303 e-mail nitsalexandru@gmail.com			Adresa:	Sighisoara, str.Popilor nr. 19, jud. Mures
Sef proiect	anh. Nita A.			Tytu plansa:	DETALIU 1-2
Proiectat	anh.Petron A.		Sc. 1:5		
Desenat	anh.Visan L.		Iulie 2017		
					Pr.nr: 2/30.05.2017
					Faza: P.T.+D.E.
					Pl.nr: A/13